

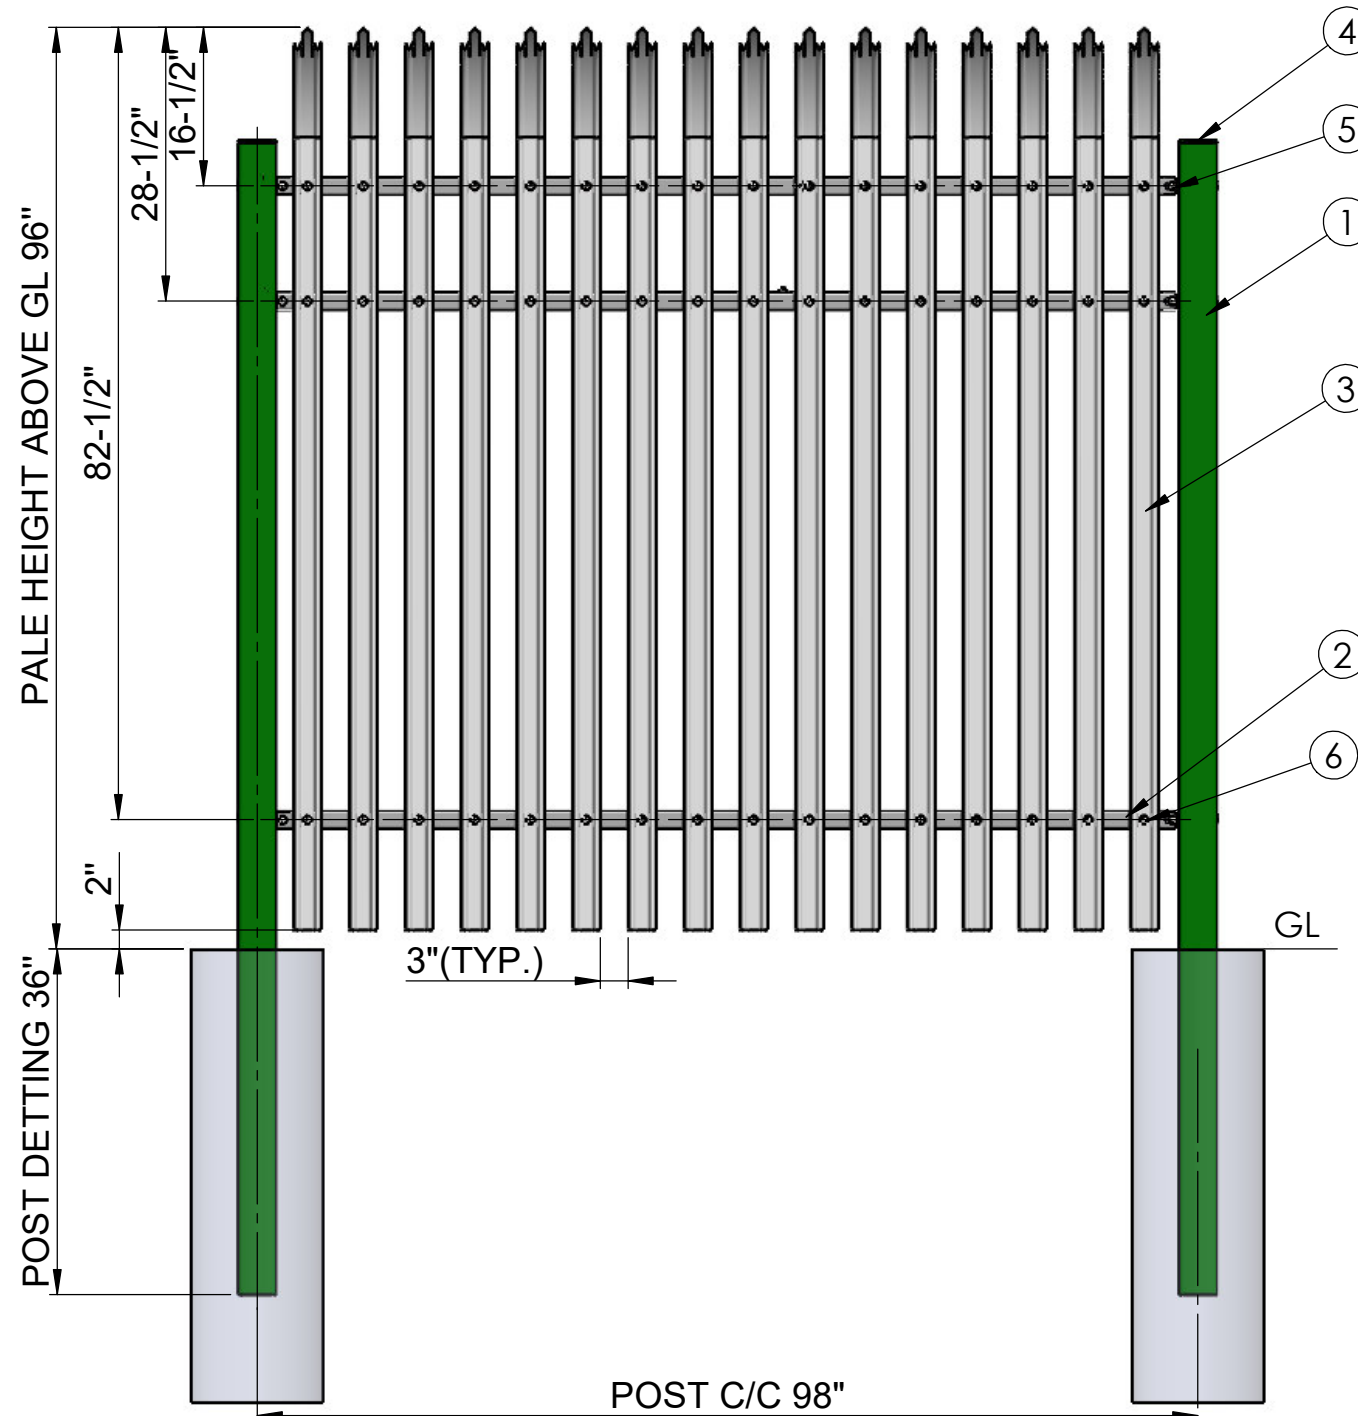


HORIZONTAL RAIL

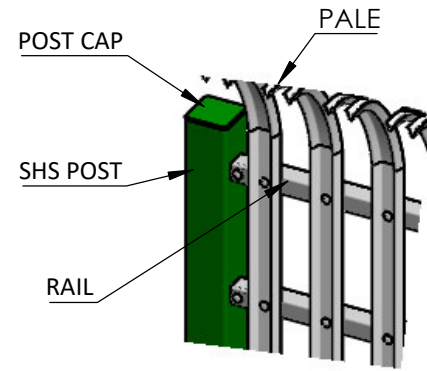

OUTSIDE ELEVATION

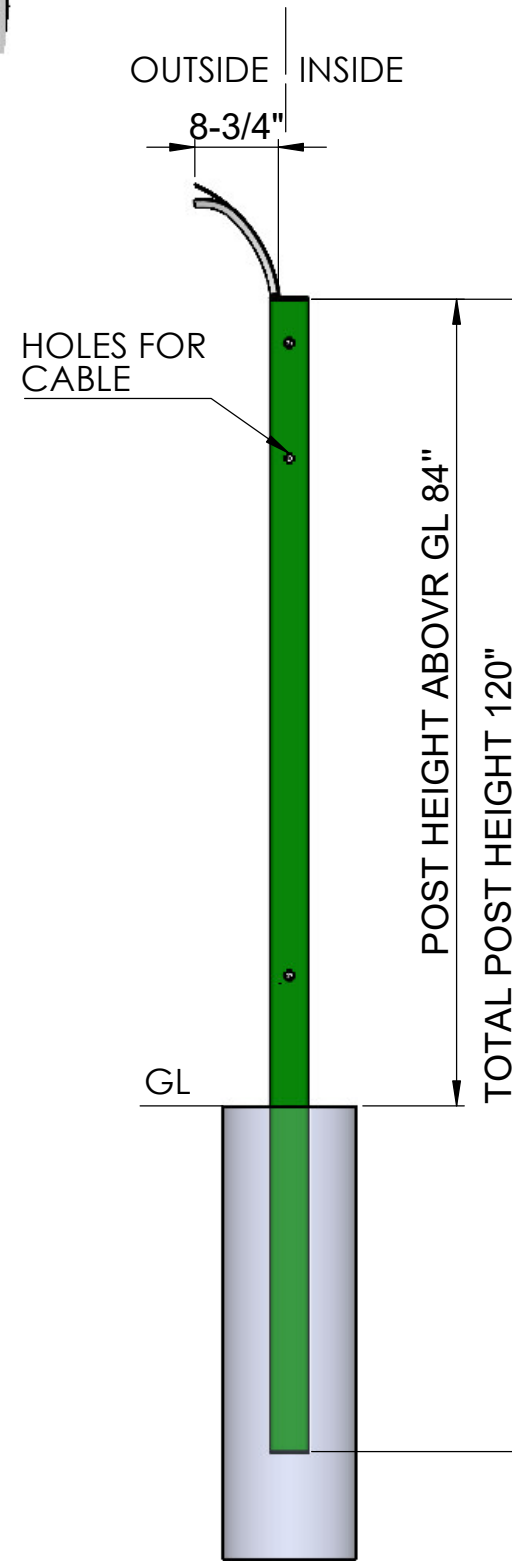

SIDE VIEW

NOTES:  
 • ALL DIMENSIONS ARE IN INCHES  
 • CIVIL WORK IN OTHERS SCOPE

SR NO.	ITEM NAME	DESCRIPTION
1	INTERMEDIATE POST	SHS 4"x4"x12ga THK
2	HORIZONTAL RAIL	1-3/4"x1-3/4"x11ga THK C CHANNEL
3	PALE	2.75"x 14ga W PROFILE
4	POST CAP	PVC POST CAP
5	HARDWARE FOR PALES	5/16"x1-3/16" MUSHROOM HEAD BOLT WITH SECURITY NUT SS304
6	HARDWARE FOR POST	15/32"x1-3/16" MUSHROOM HEAD BOLT WITH SECURITY NUT SS304

REV. NO.	DESCRIPTION	DATE



DRAWING TITLE : PALISADE FENCE 8ft

CLIENT NAME :

DRAWING NO. : WM14241602R0

DRAWN BY : NG


CHECKED BY : SN

DATE : 20.07.2024

SCALE : NTS

SHEET NO. : 1 OF 1

PROJECTION :

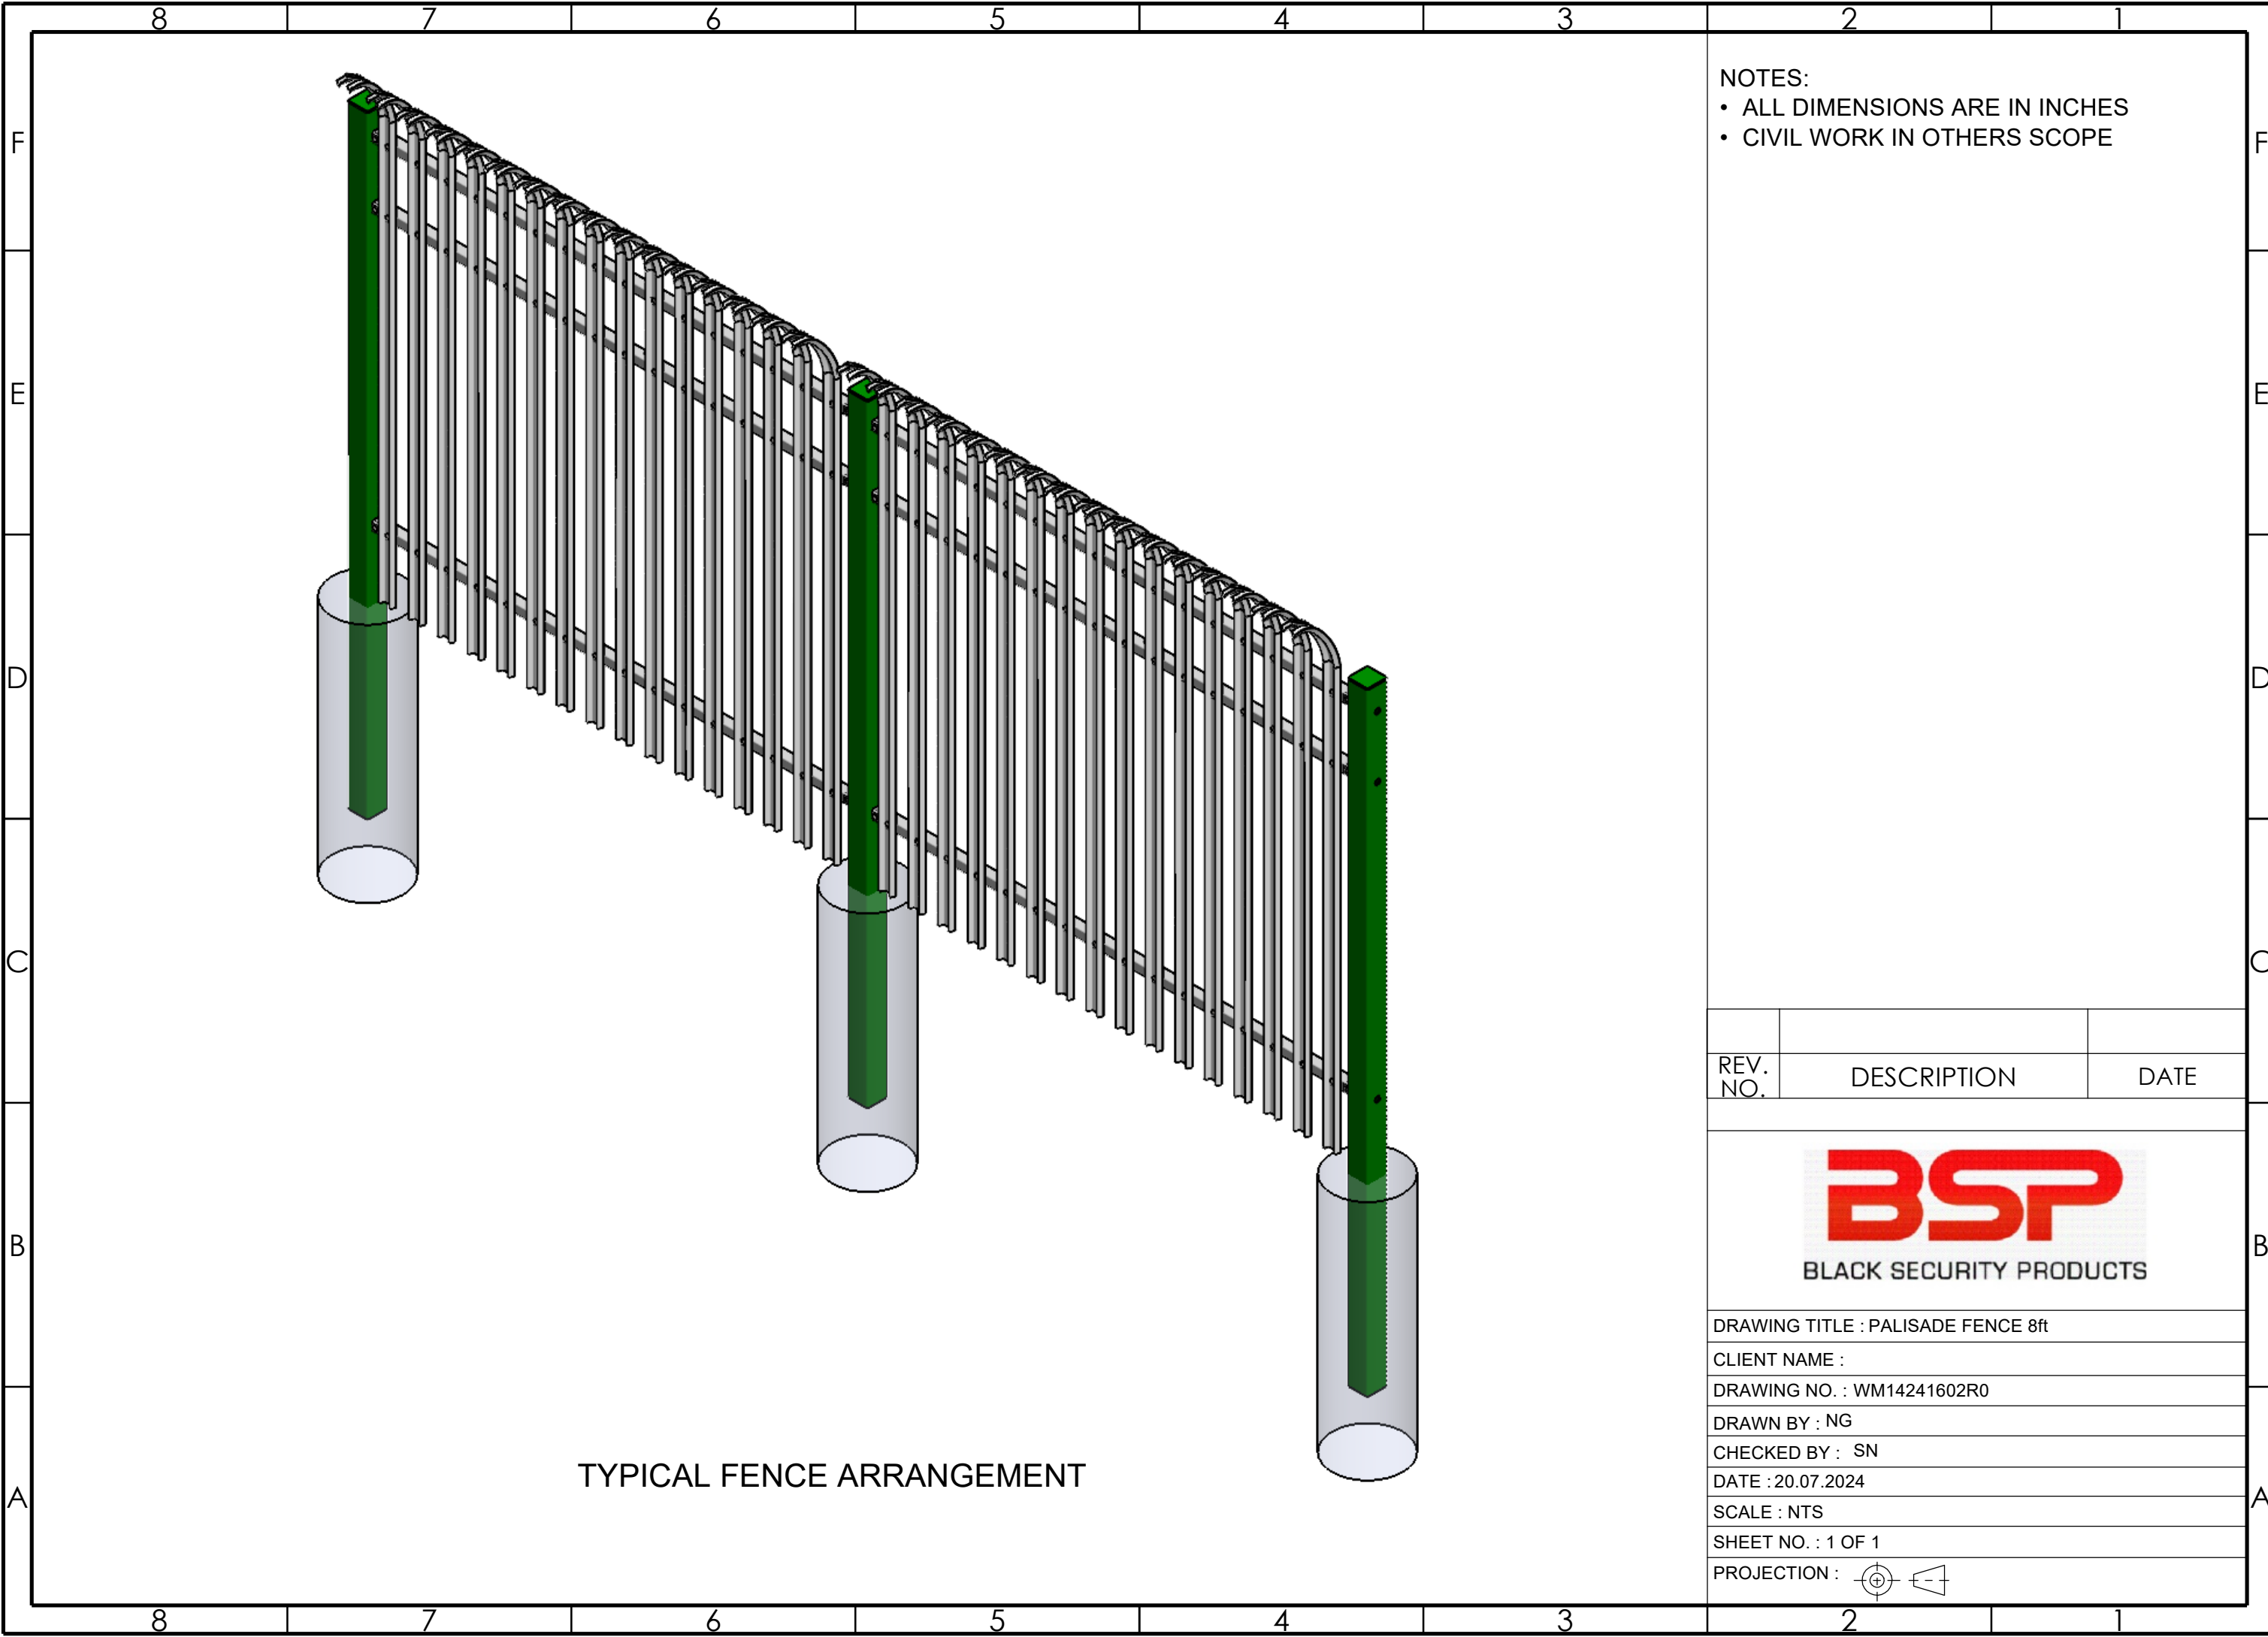

NOTES:  
 • ALL DIMENSIONS ARE IN INCHES  
 • CIVIL WORK IN OTHERS SCOPE

REV. NO.	DESCRIPTION	DATE



DRAWING TITLE : PALISADE FENCE 8ft  
 CLIENT NAME :  
 DRAWING NO. : WM14241602R0  
 DRAWN BY : NG  
 CHECKED BY : SN  
 DATE : 20.07.2024  
 SCALE : NTS  
 SHEET NO. : 1 OF 1  
 PROJECTION :

TYPICAL FENCE ARRANGEMENT